
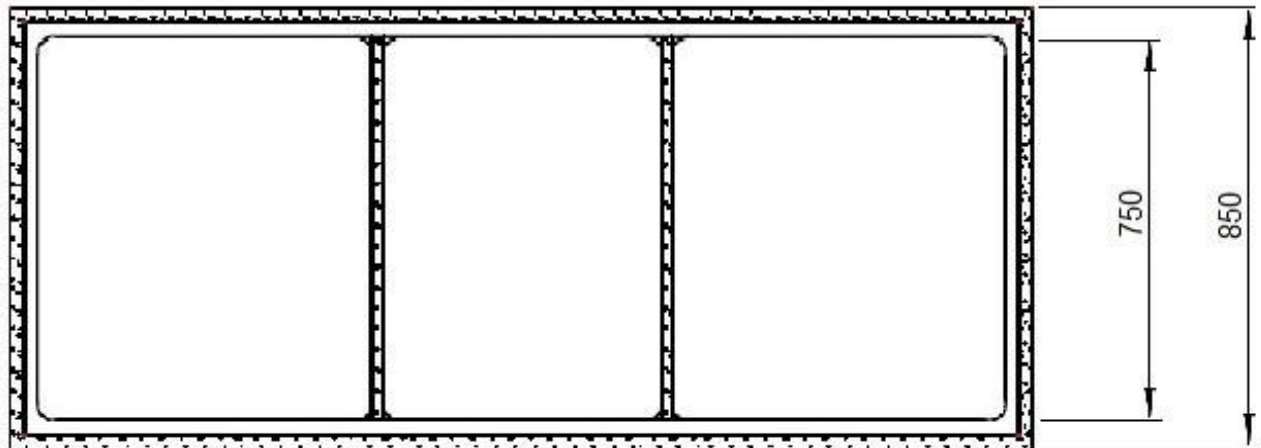


MASCOT ENGINEERING G.R.C.
GLASS REINFORCED CONCRETE
GP100R Riser for Flat Bottom Trade Waste Tank

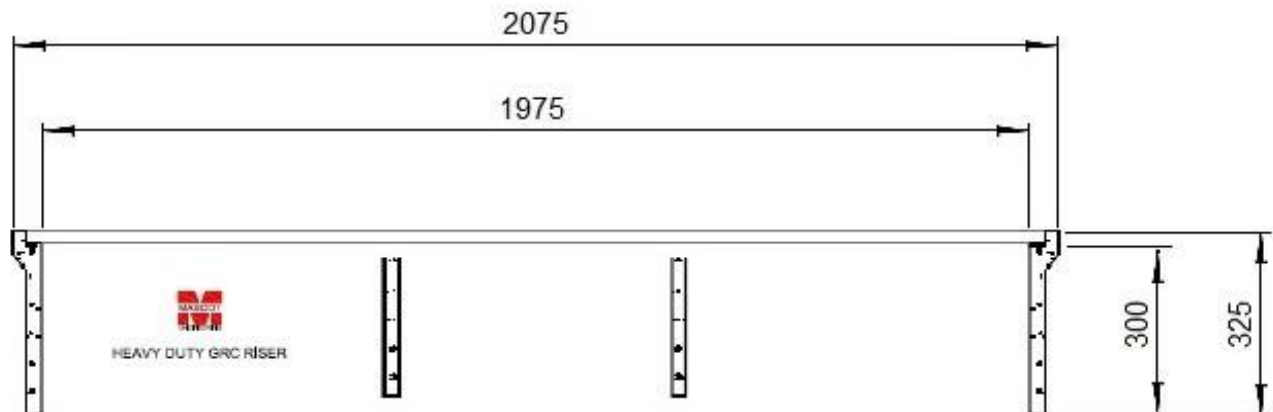

Covers available in all Class ratings (AS3996)

- Cast Iron Infill covers and frames
- Gas & Air Tight Iron Covers and frames
- Concrete surrounds
- Drawings available upon request

For any further queries, contact Head Office on 1300 885 295, or your local representative.

SCALE NTS

© Copyright

DRAWING No:

GP100R

REVISION:

A